





SITE PLAN

Dustin Leaney, Innerchi Studios, Copyright, 2018

Innerchi Studios
architecture
 Architect Reg. No. 7931
 www.innerchi.net.au
 dustin@innerchi.net.au
 mob. 0425 314 902

Job Title
ALITHIA
 ANDERSON'S PARK
 VALLA BEACH

Layout ID Revision
A-01
 Date of Issue: 9/04/2019

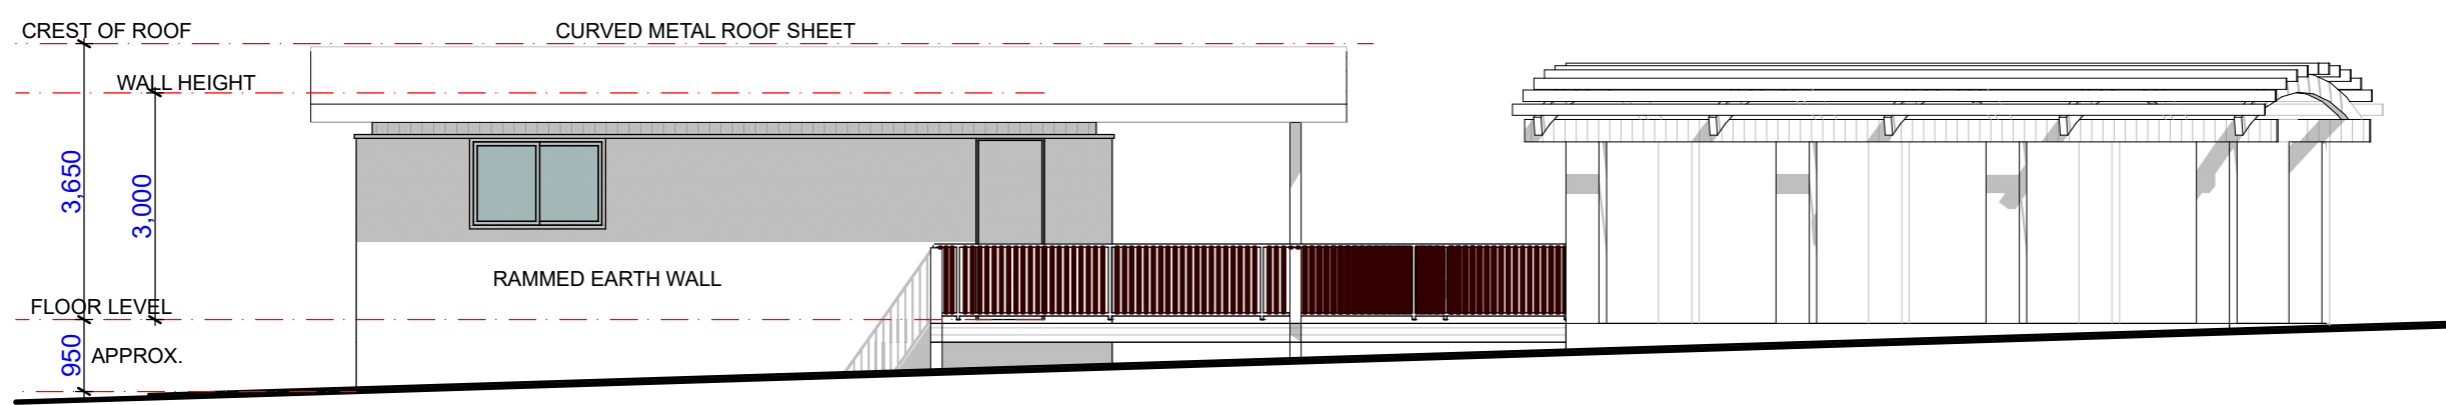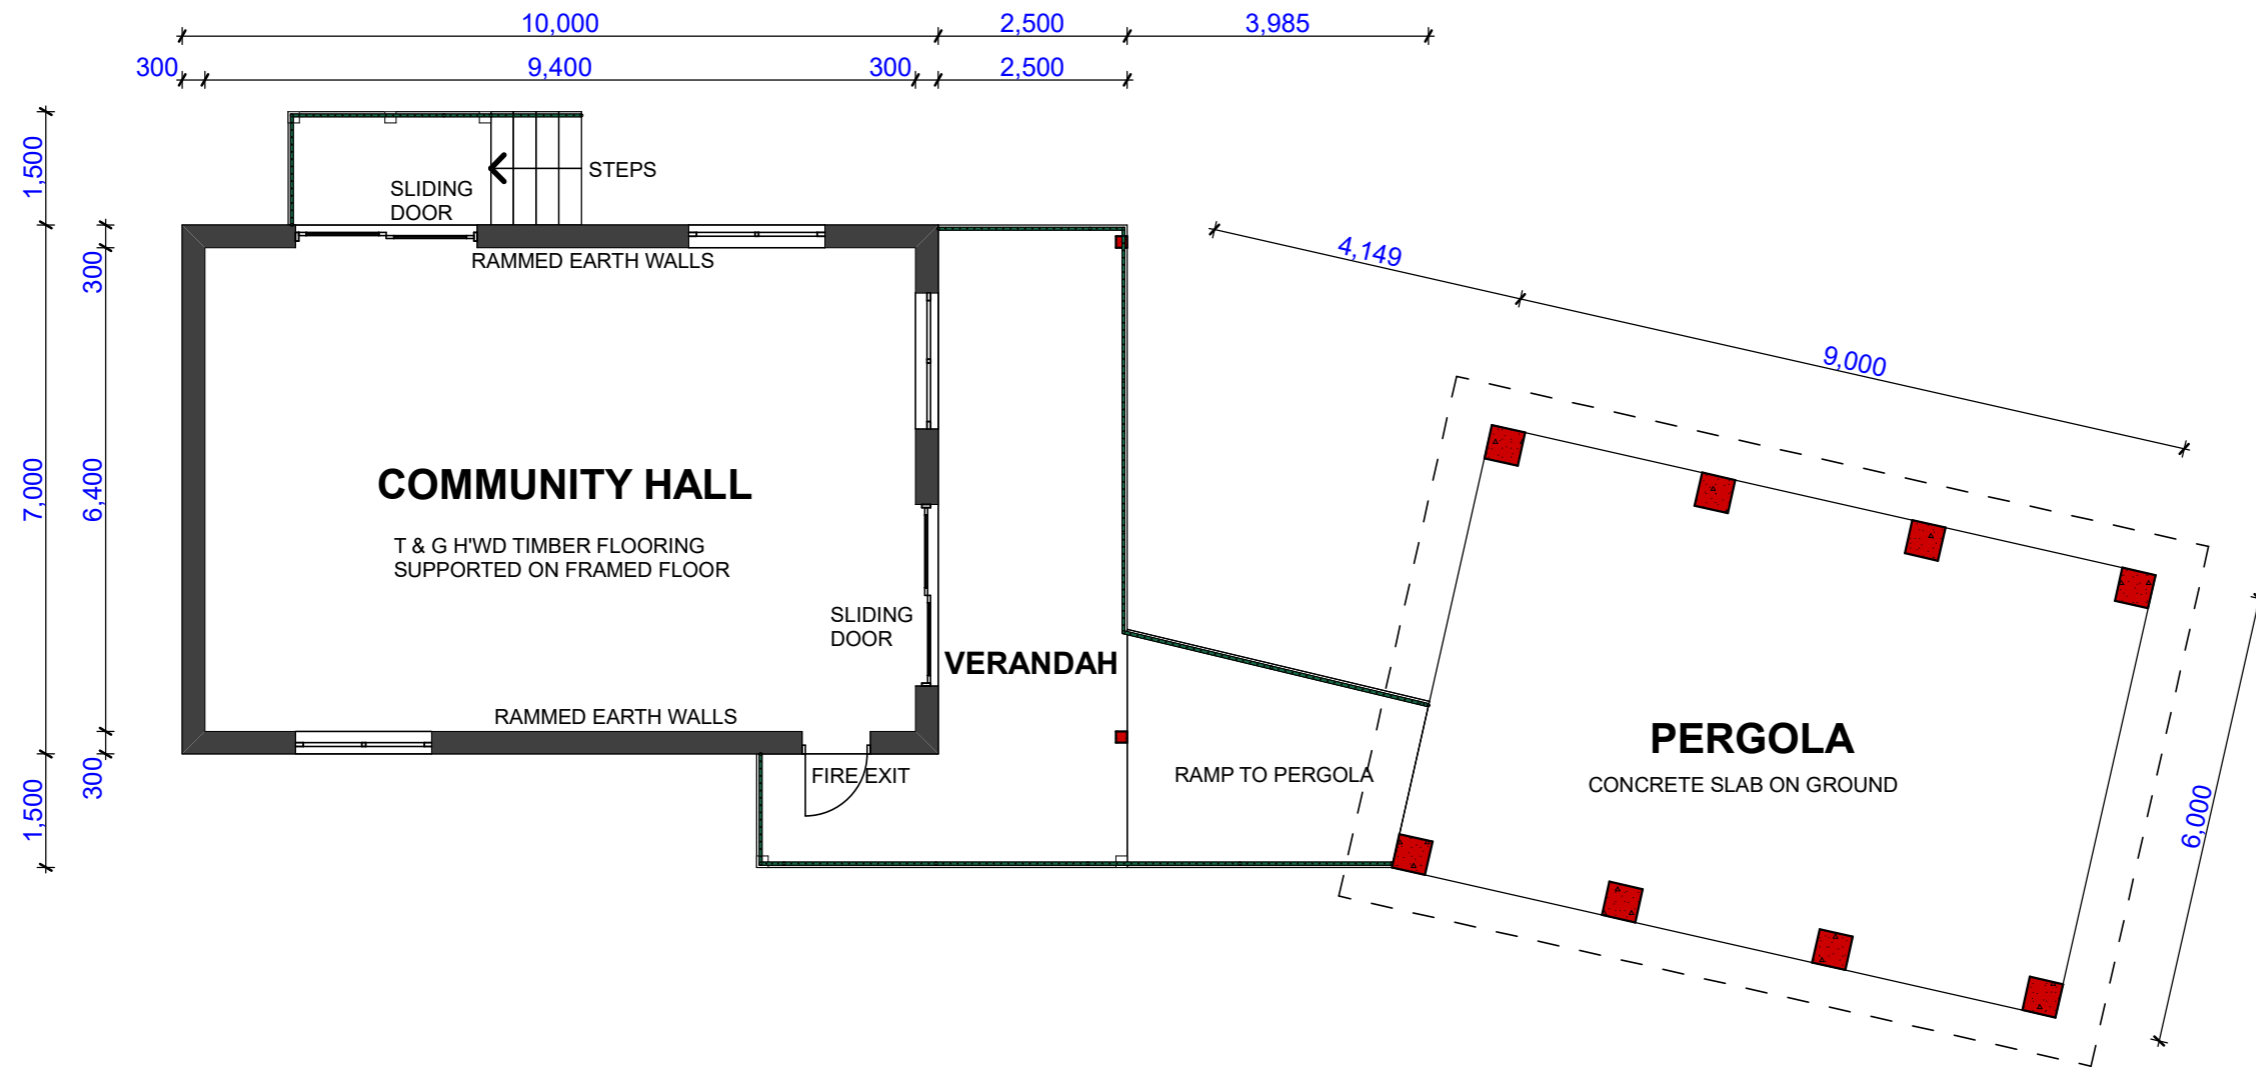

Innerchi Studios
 architecture
 Architect Reg. No. 7931
 www.innerchi.net.au
 dustin@innerchi.net.au
 mob. 0425 314 902

Job Title
ALITHIA
 ANDERSON'S PARK
 VALLA BEACH

Layout ID
A-02

Revision
 Date of Issue: 9/04/2019

FLOOR PLAN

Dustin Leaney, Innerchi Studios, Copyright, 2018